

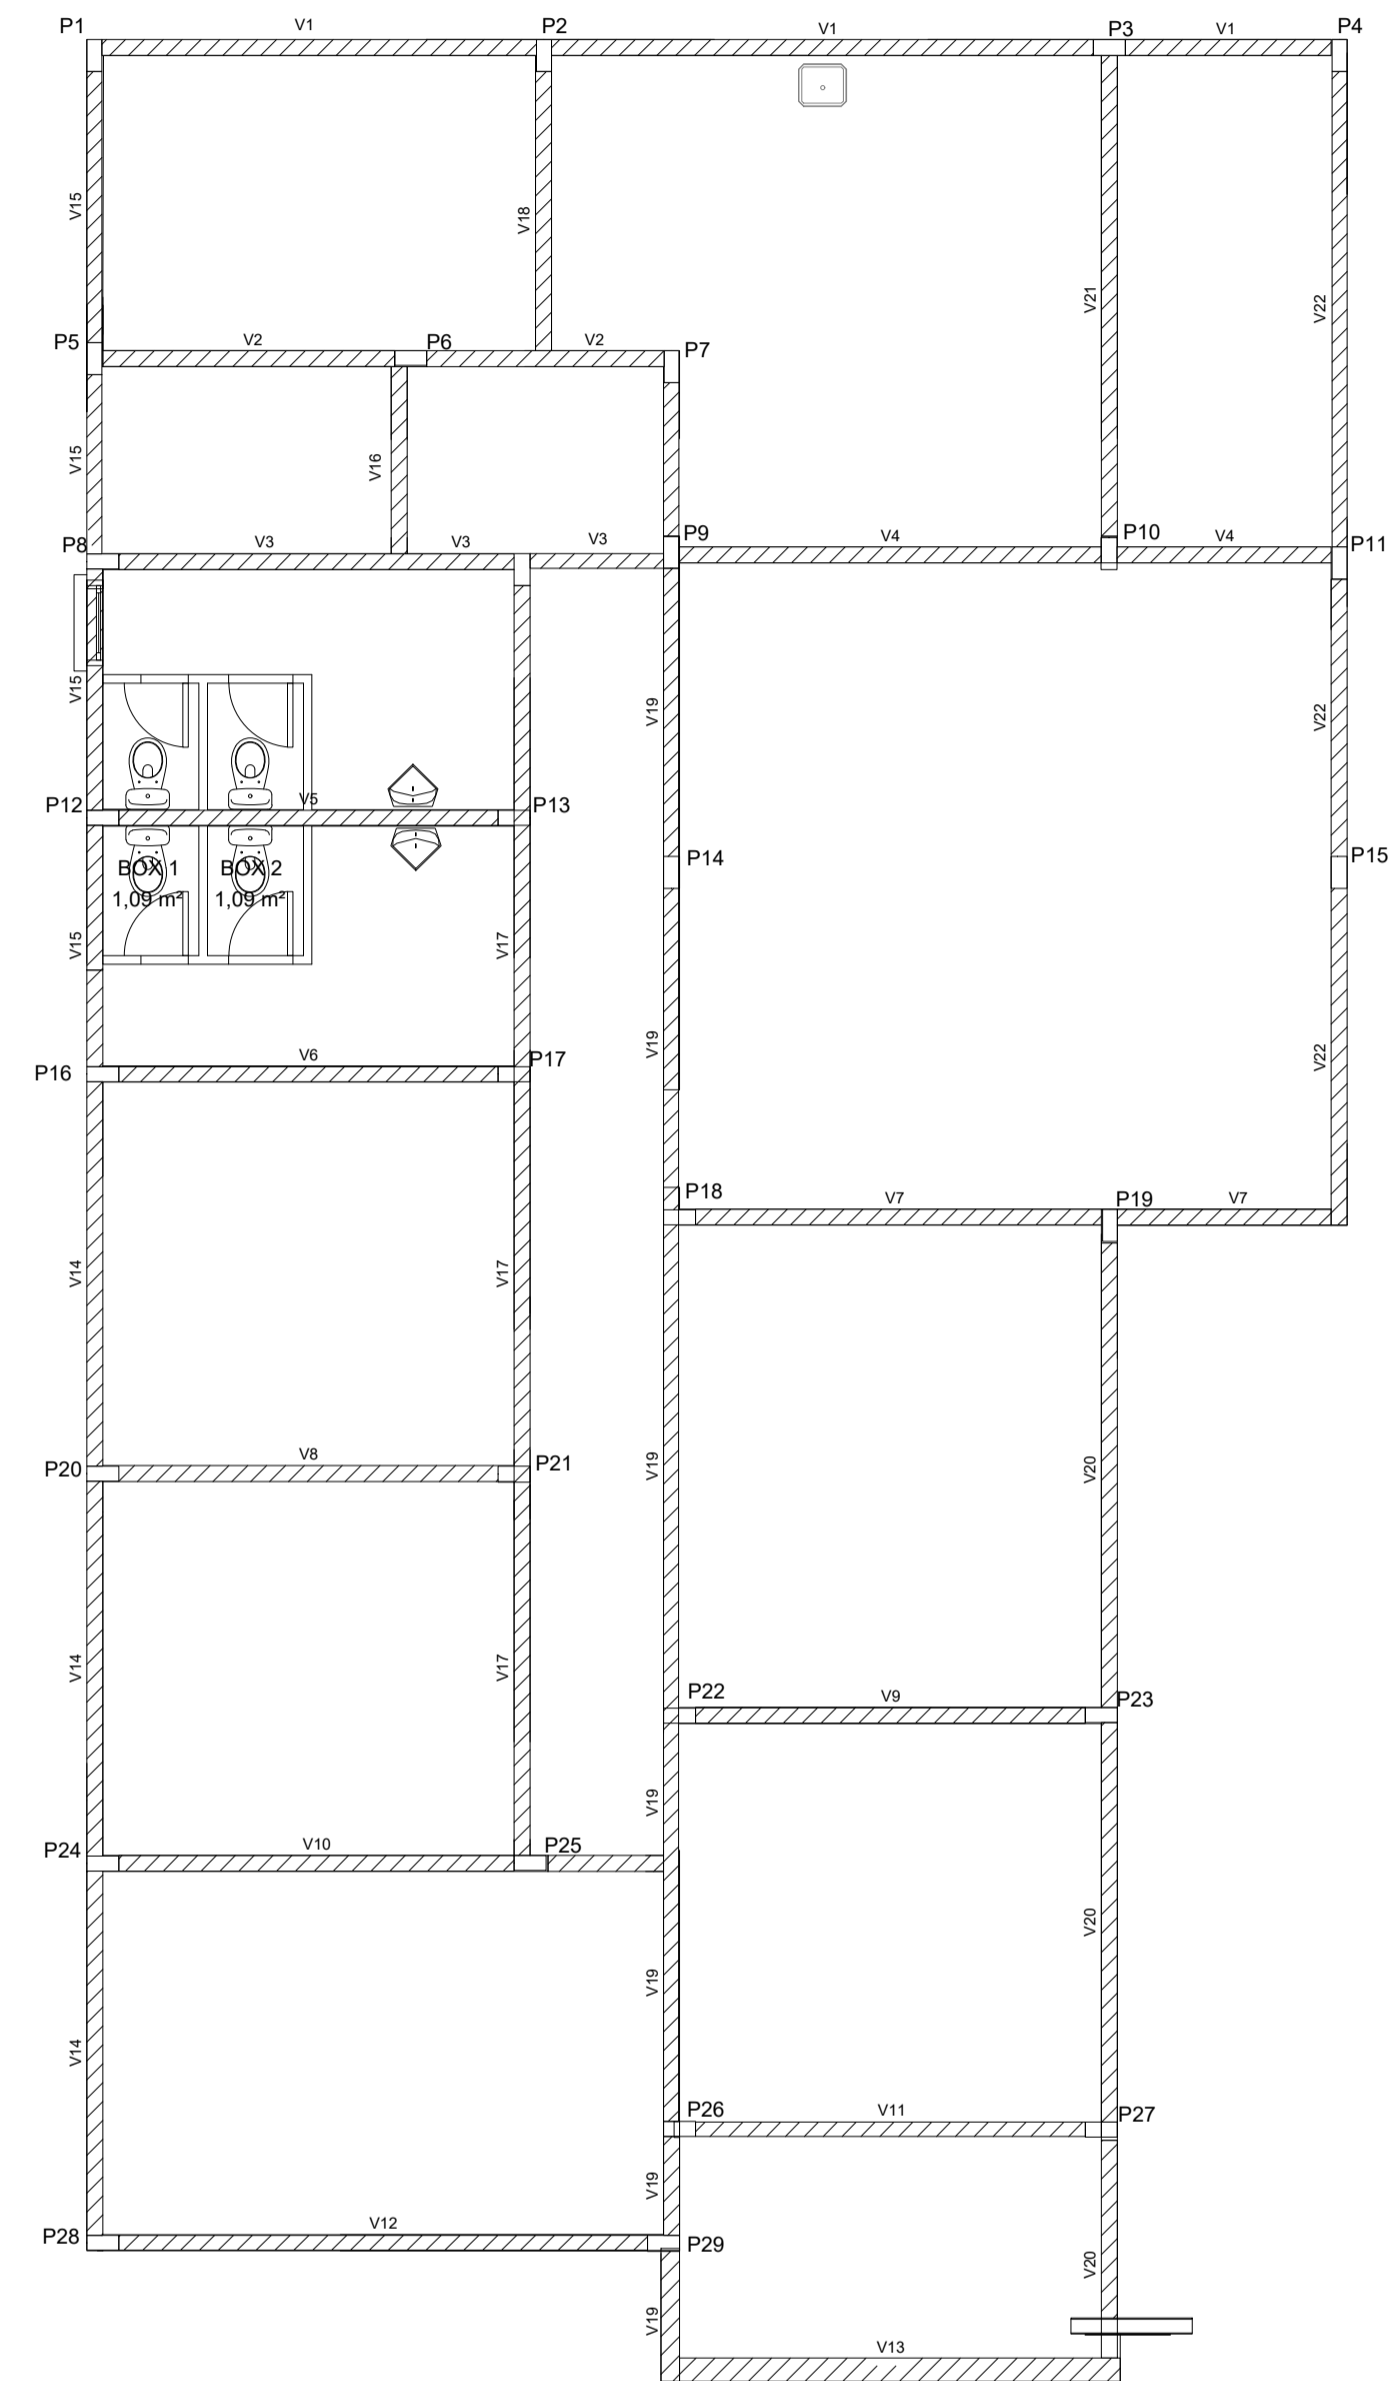
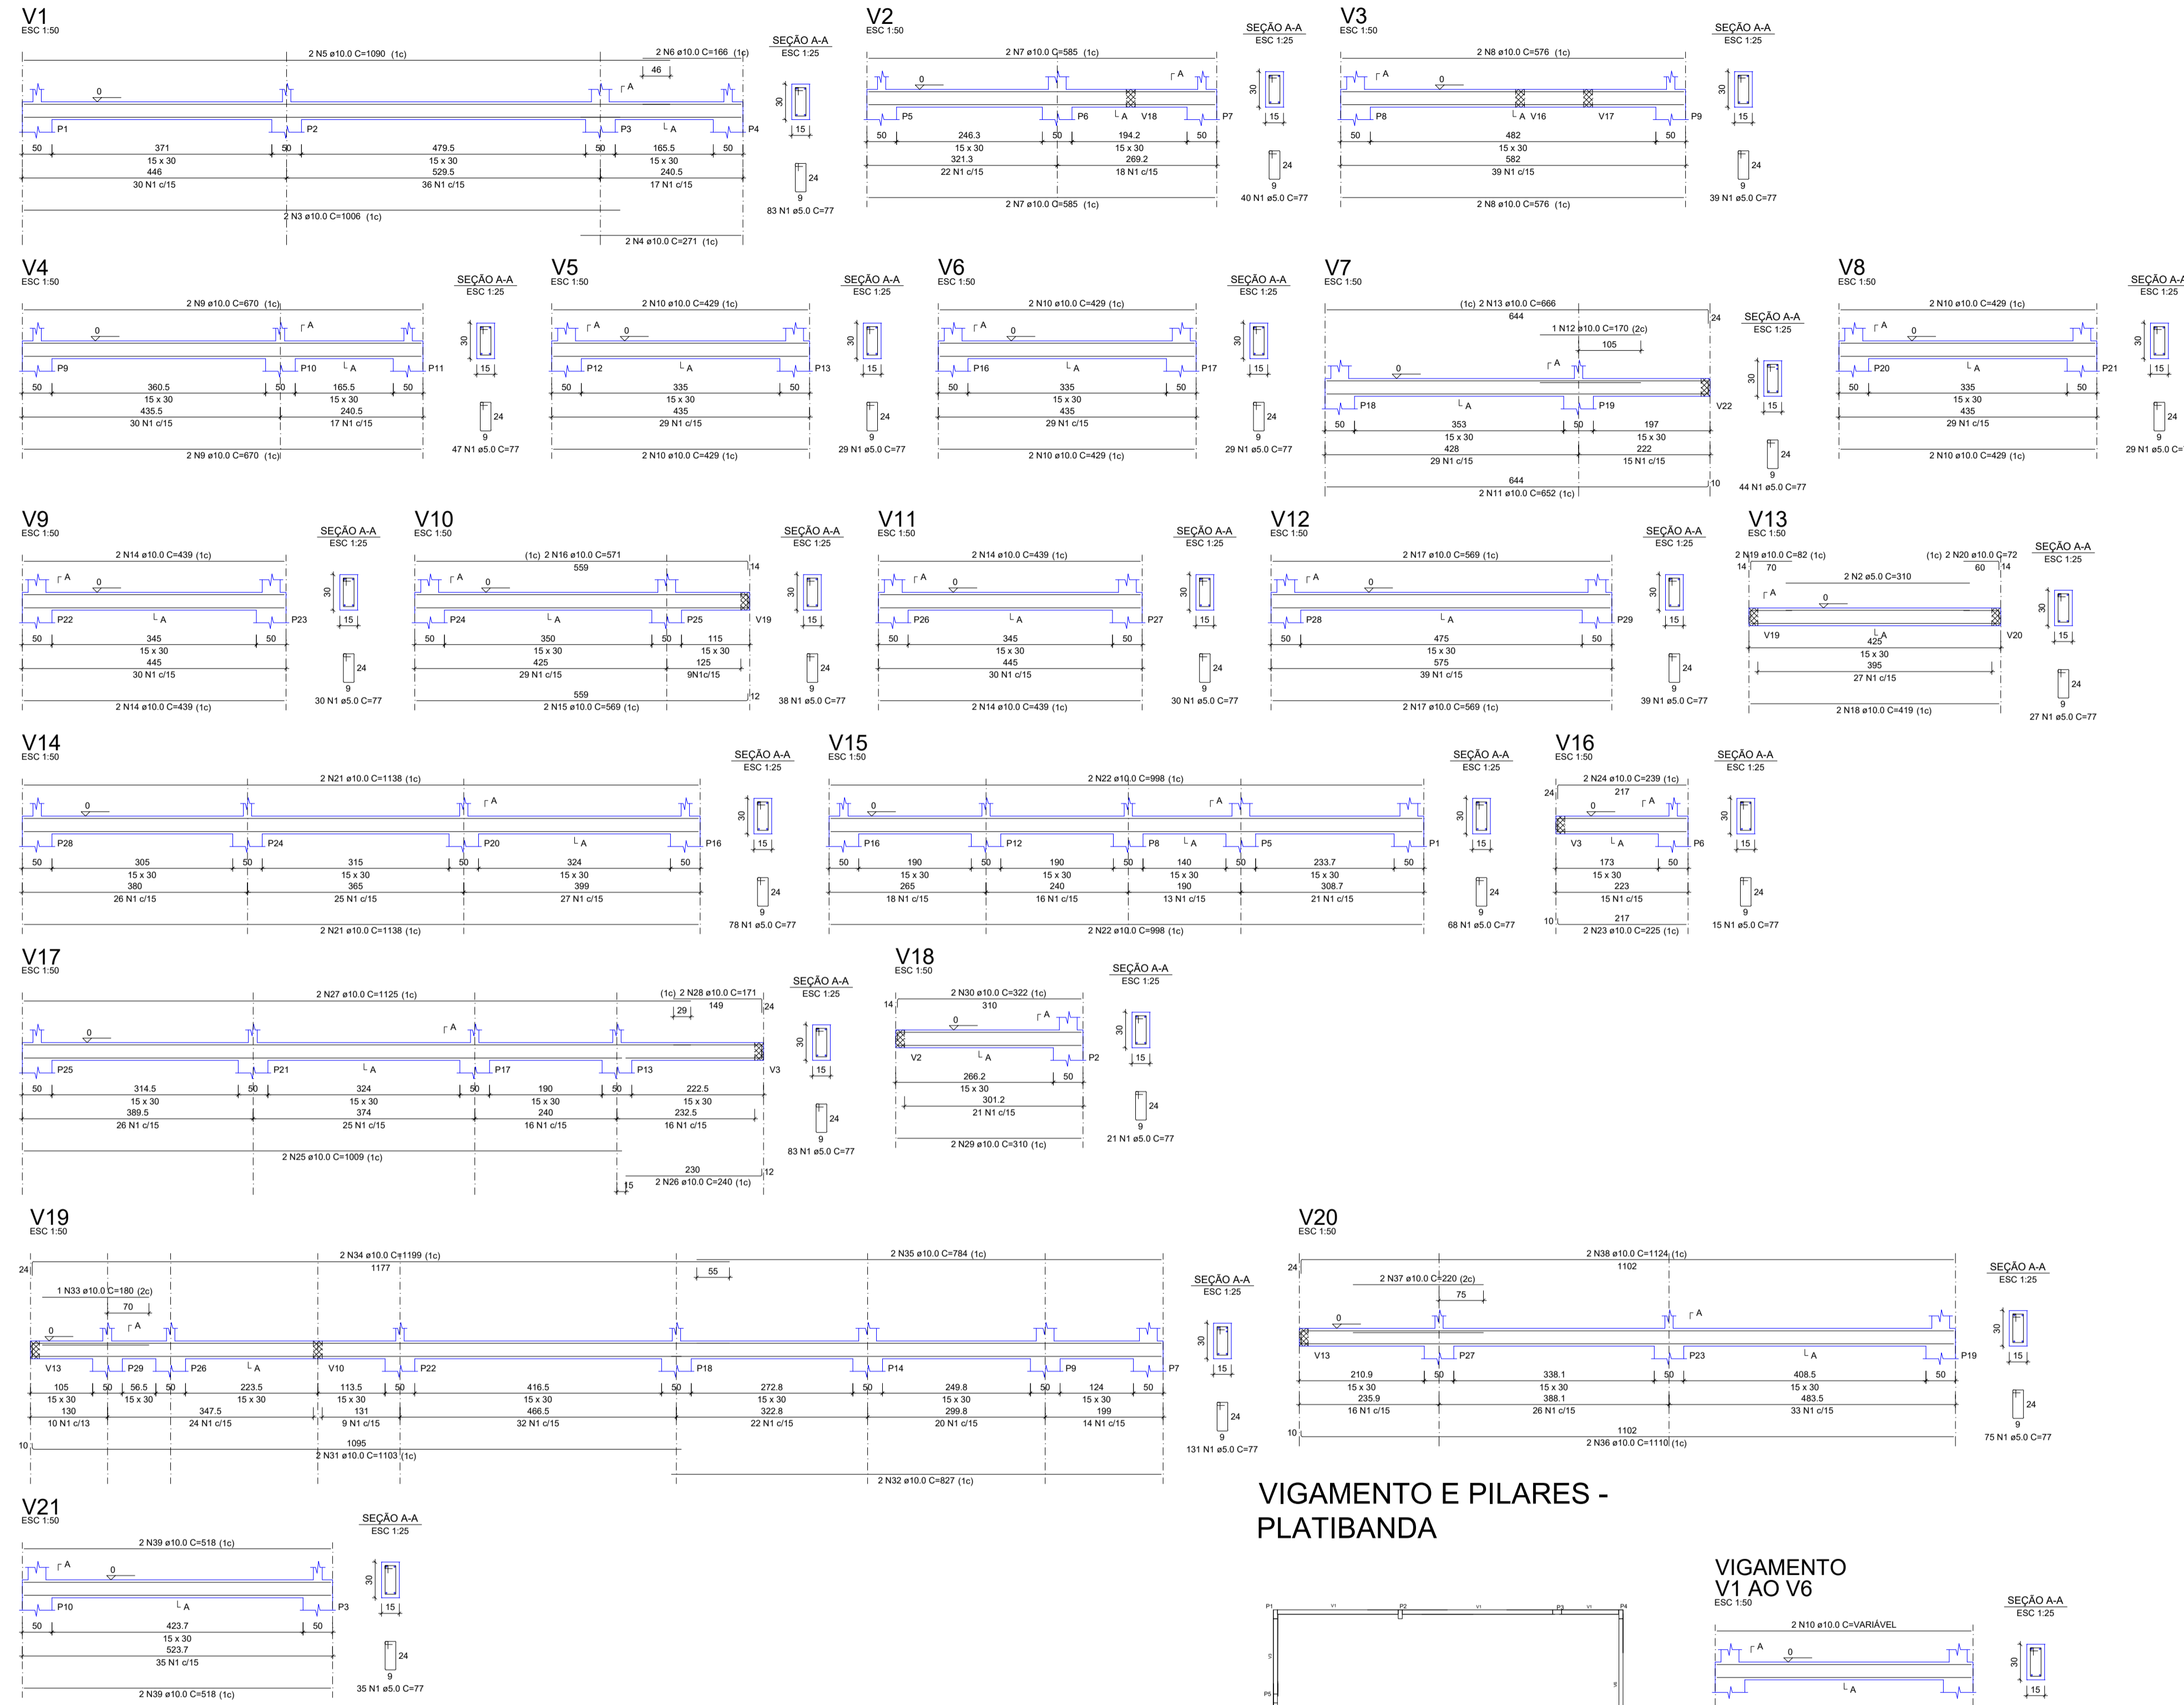


VIGAMENTO BALDRAME

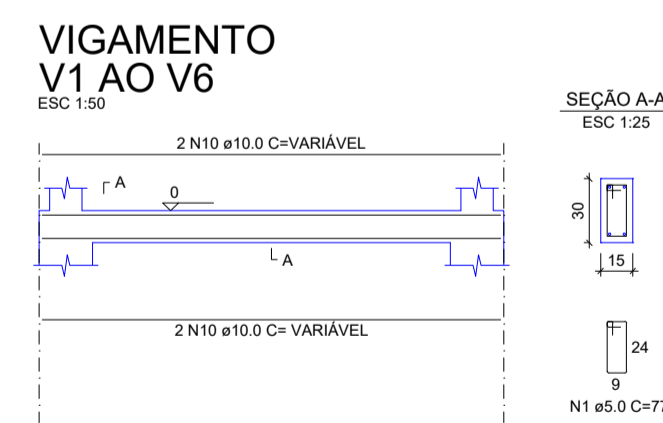

VIGAMENTO E PILARES - PLATIBANDA

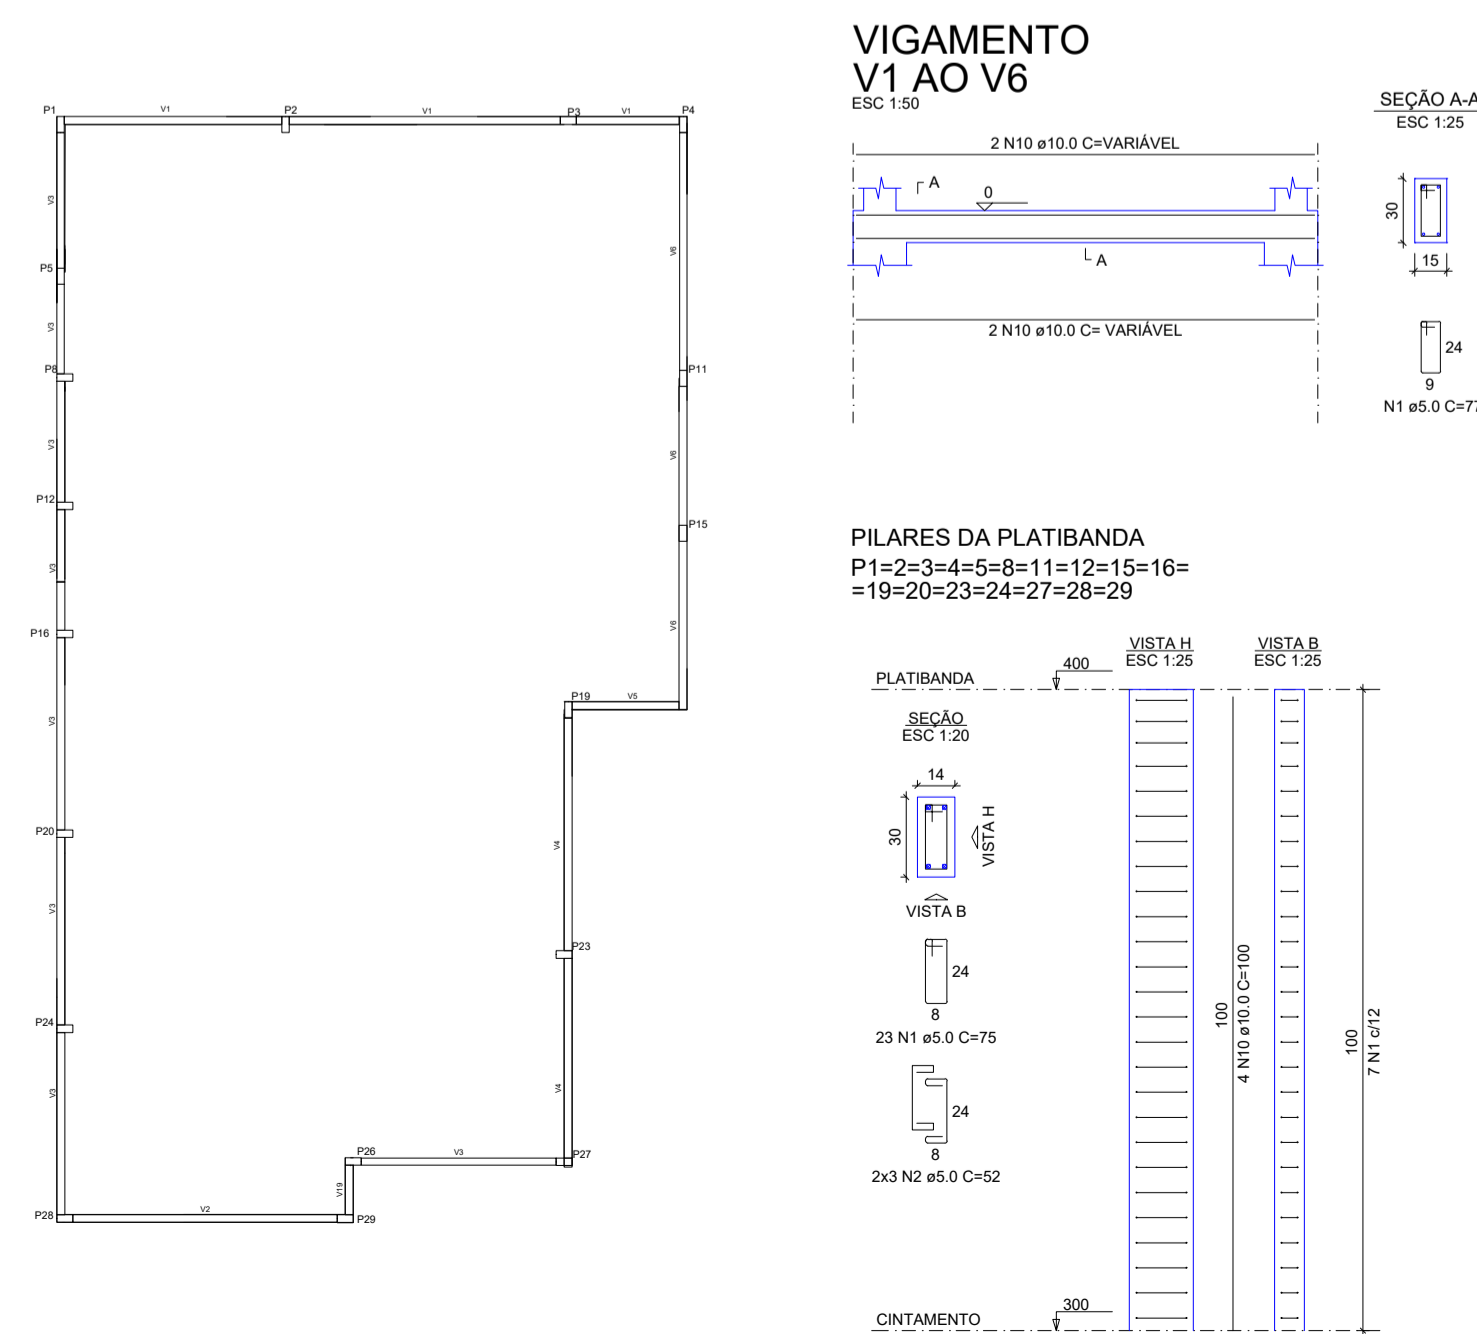

PILARES DA PLATIBANDA
 P1=2=3=4=5=8=11=12=15=16=19=20=23=24=27=28=29